



# WENDOUREE BALLARAT ROWING CLUB

WENDOUREE PARADE  
LAKE WENDOUREE

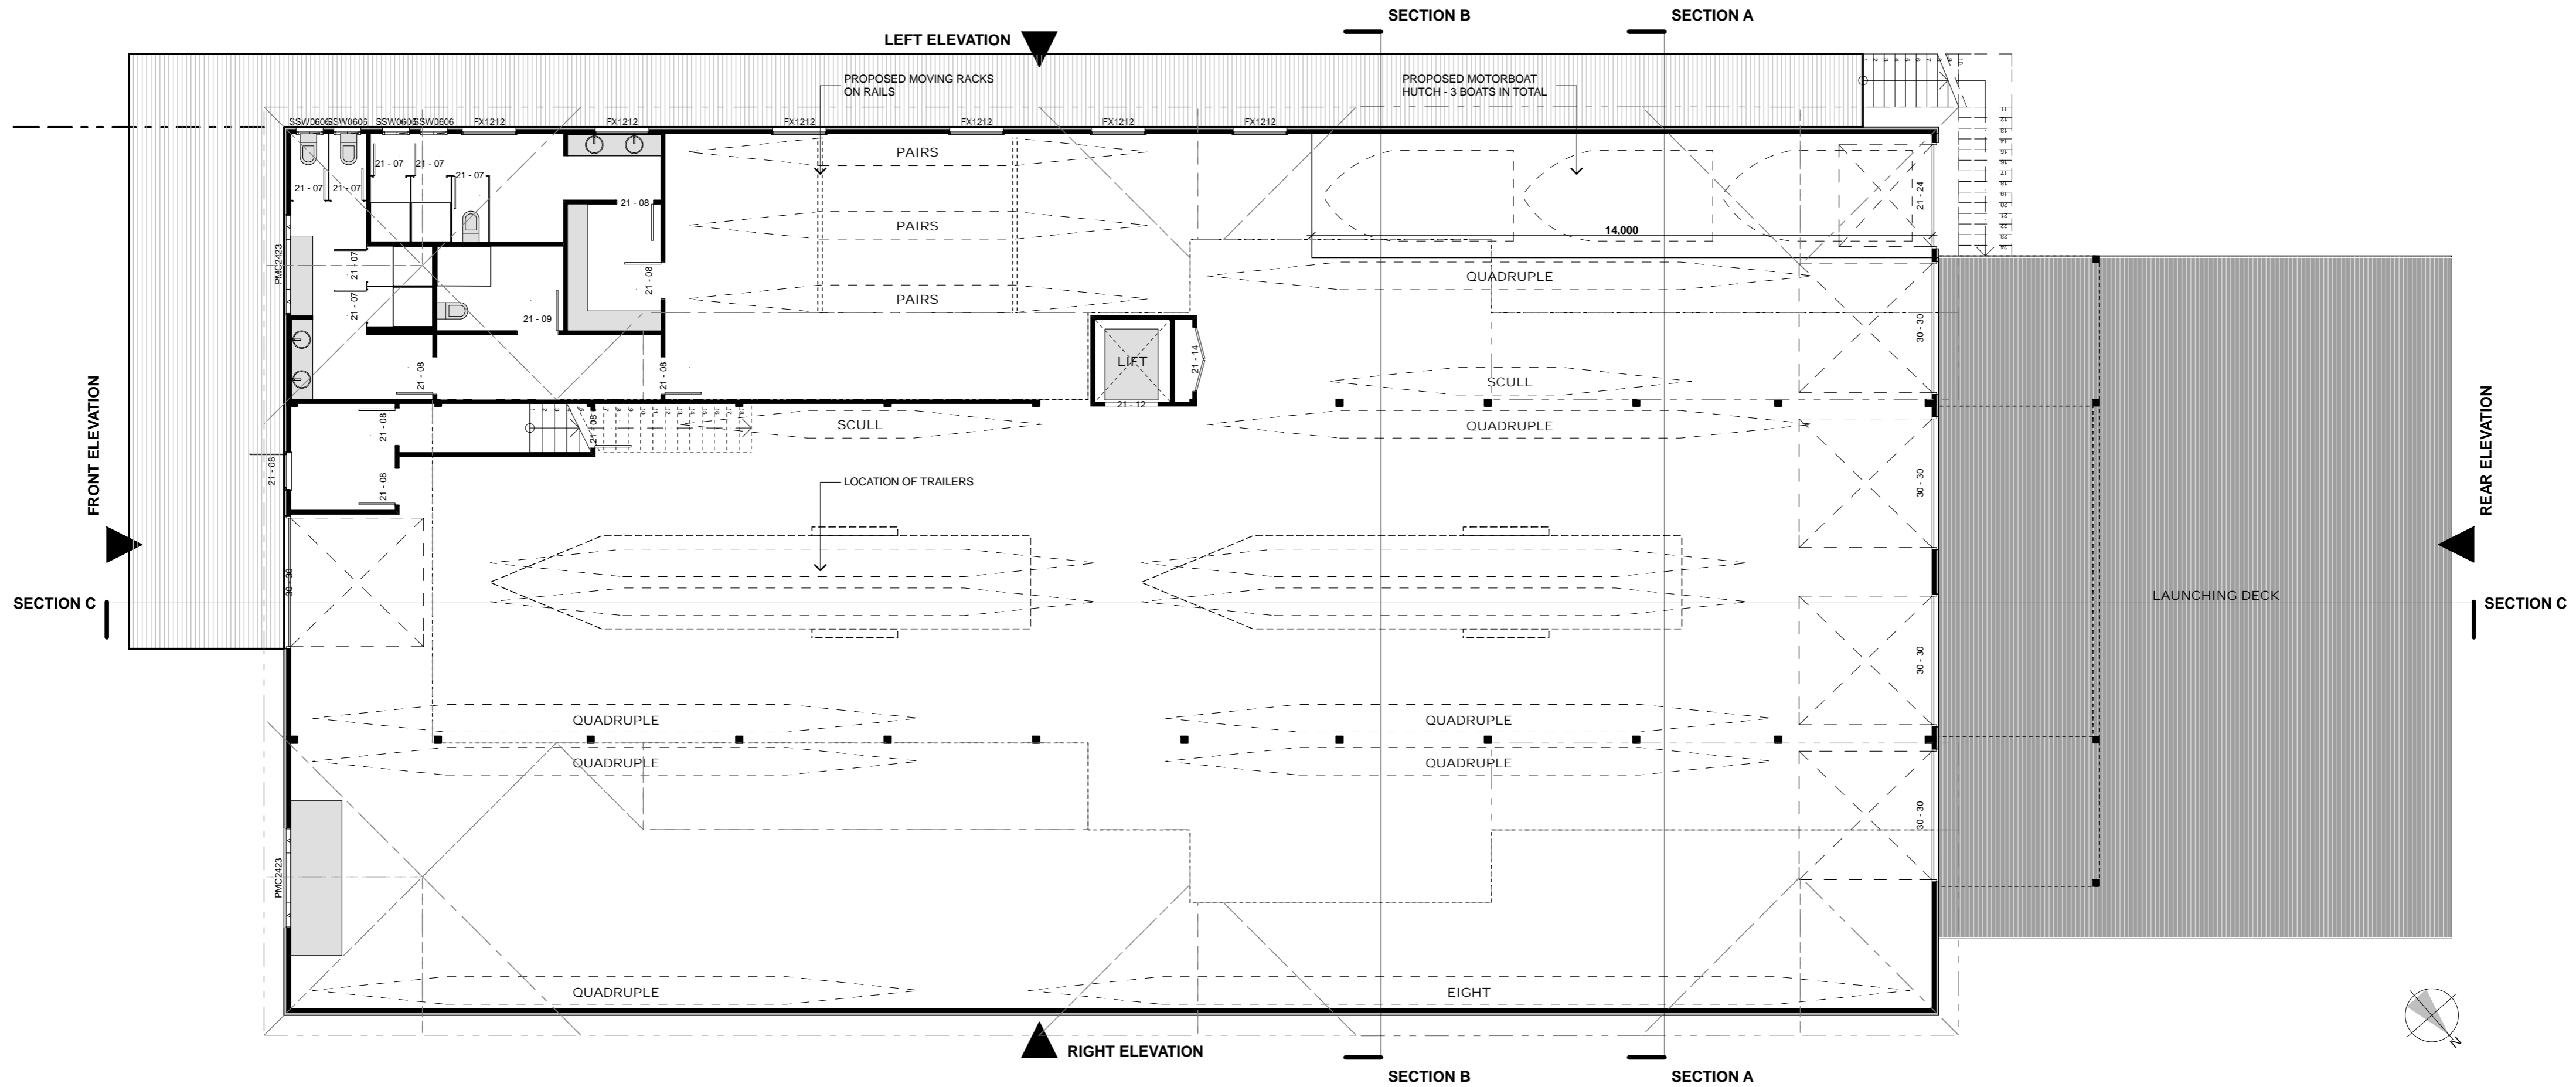

# WENDOUREE BALLARAT ROWING CLUB

WENDOUREE PARADE  
LAKE WENDOUREE


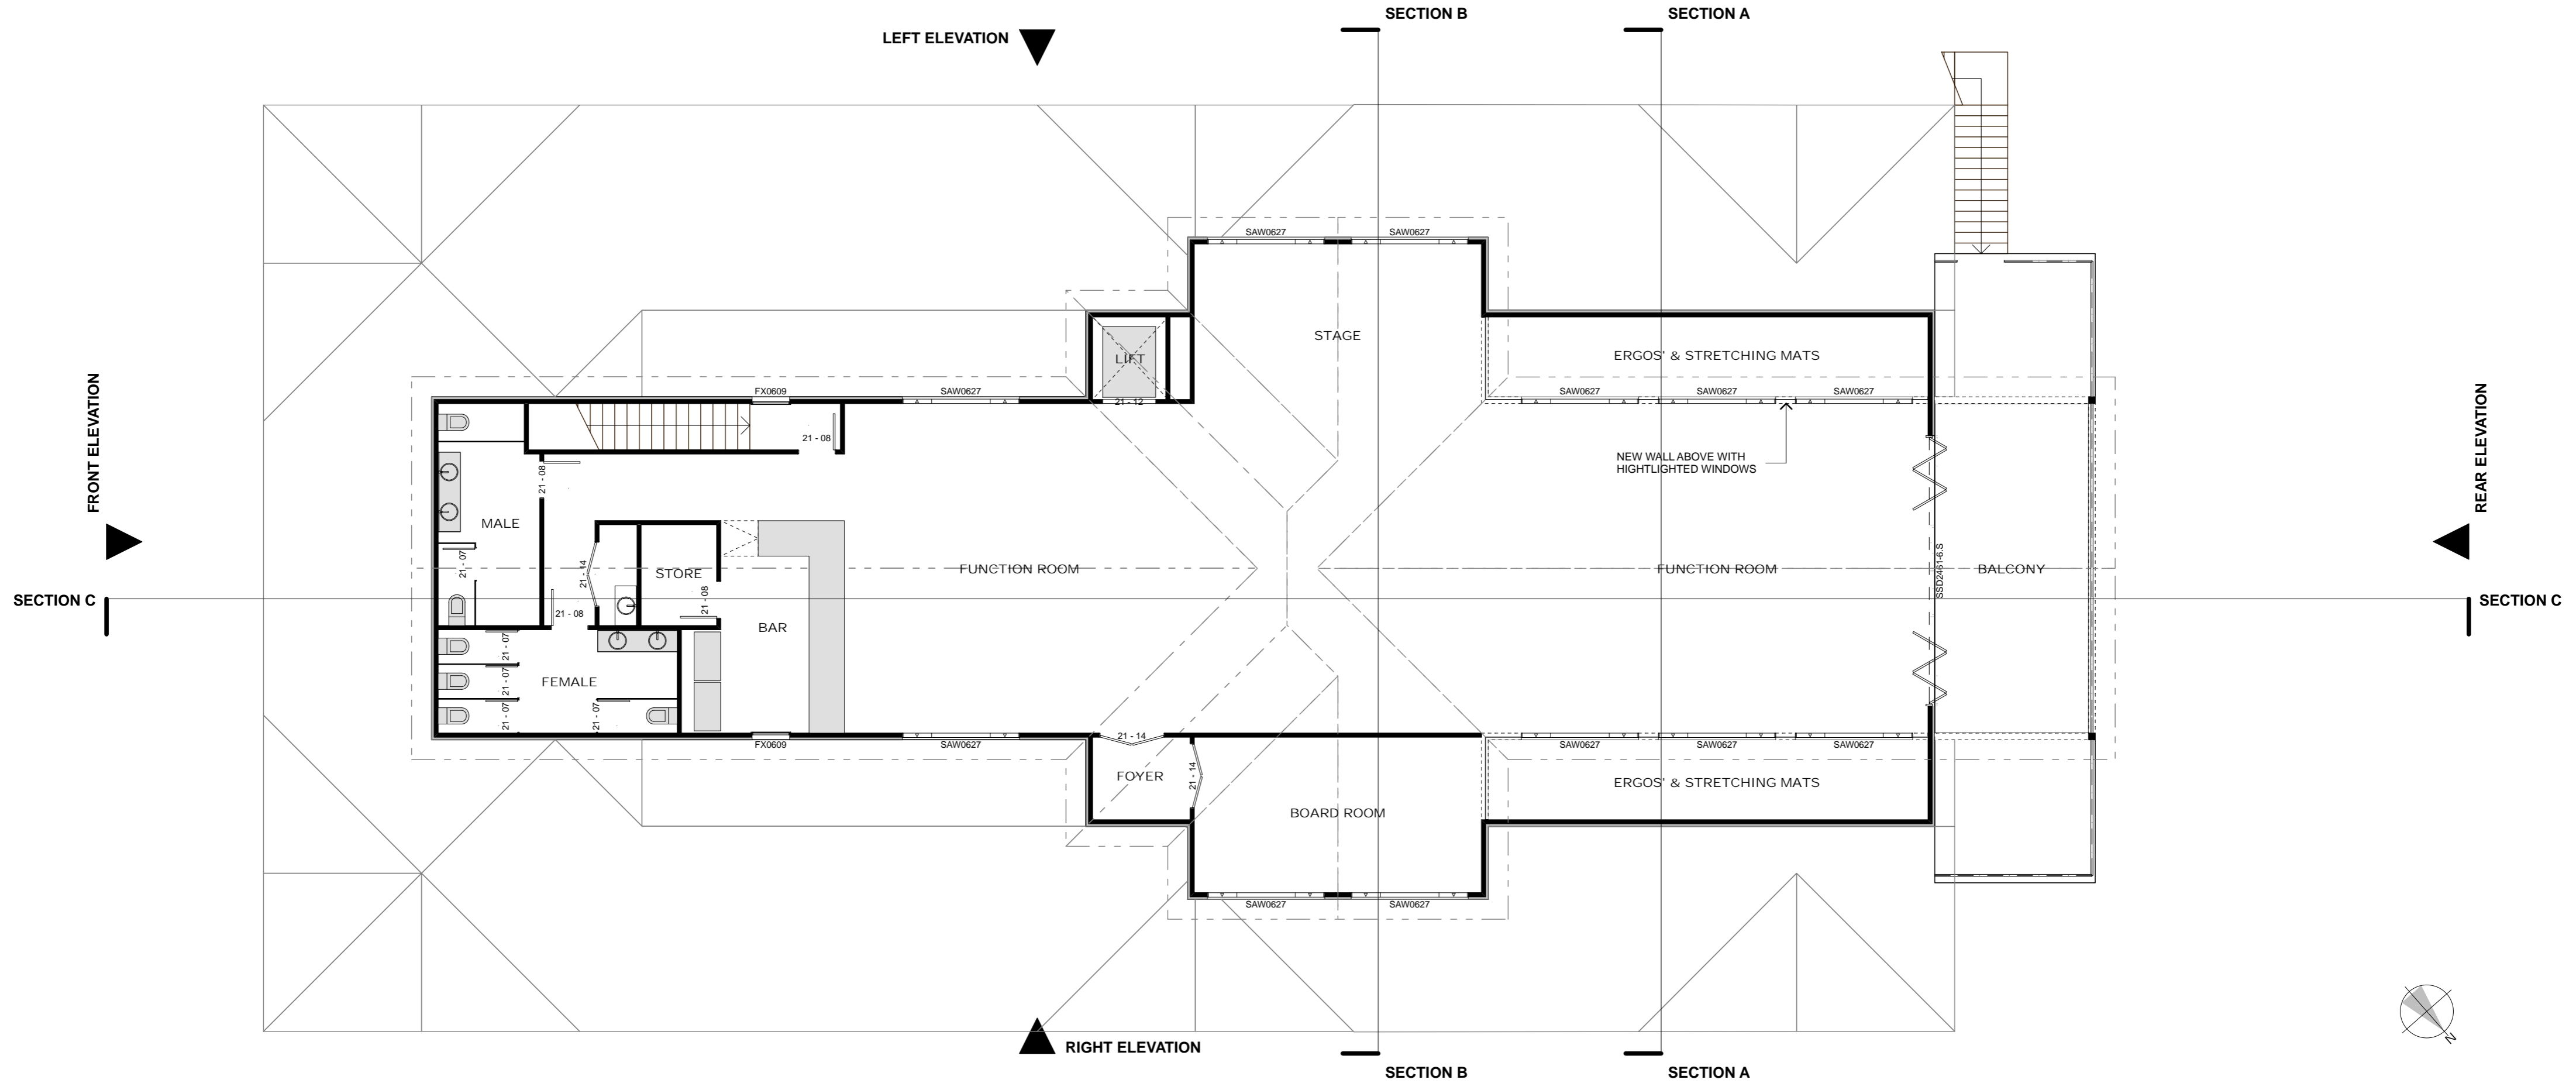


SCALE 1:100 @A2

## FIRST FLOOR PLAN



# WENDOUREE BALLARAT ROWING CLUB

WENDOUREE PARADE  
 LAKE WENDOUREE

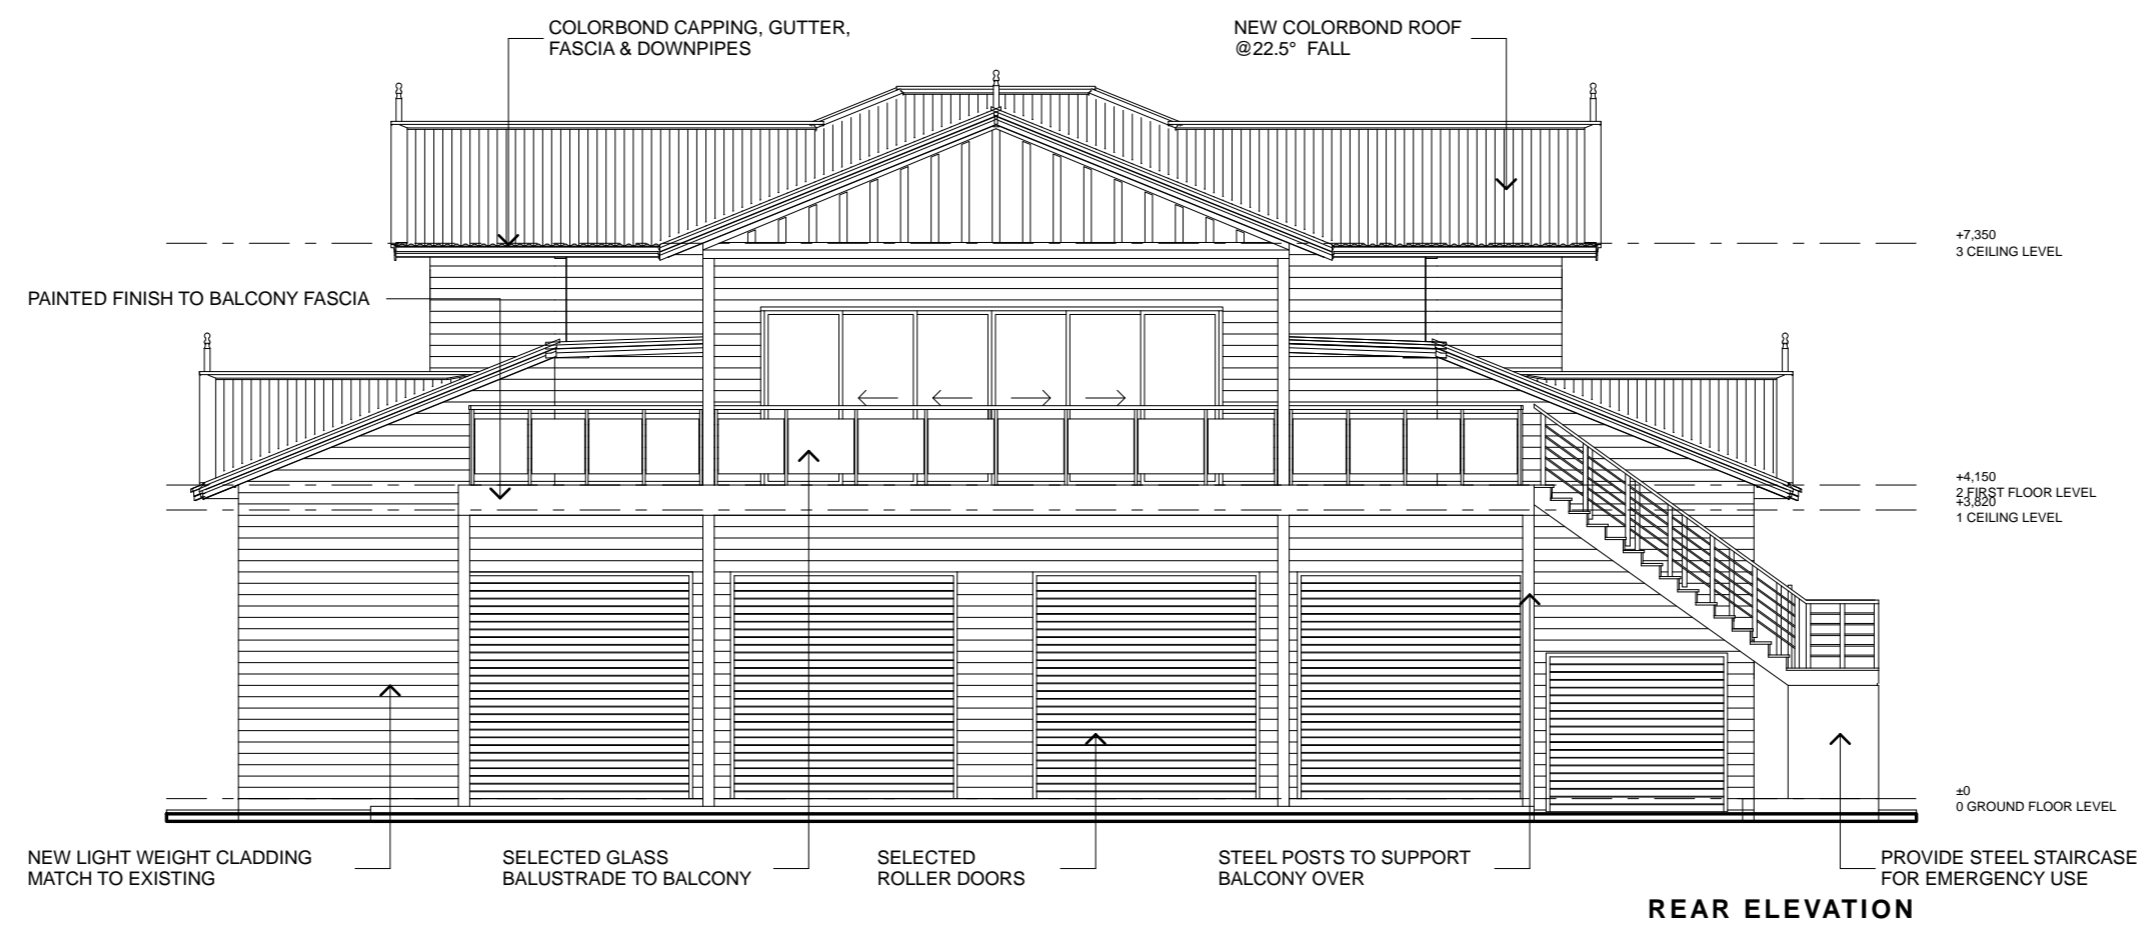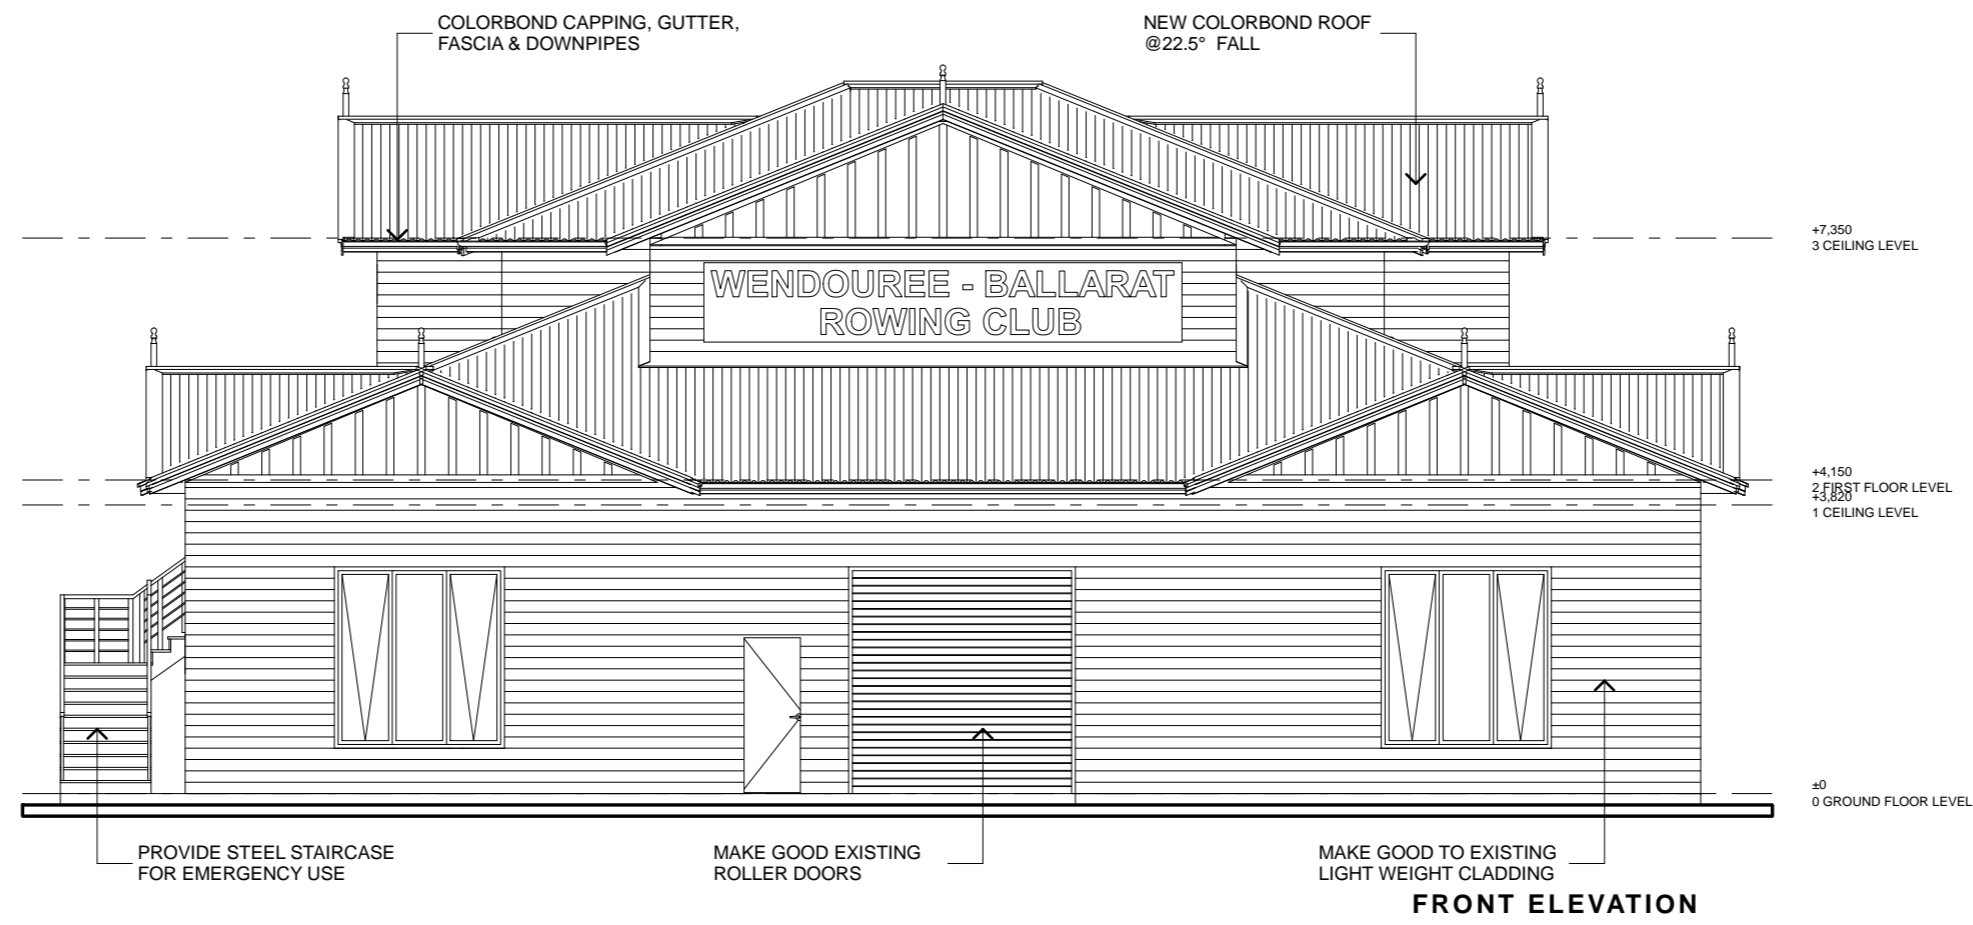


# WENDOUREE BALLARAT ROWING CLUB

WENDOUREE PARADE  
LAKE WENDOUREE

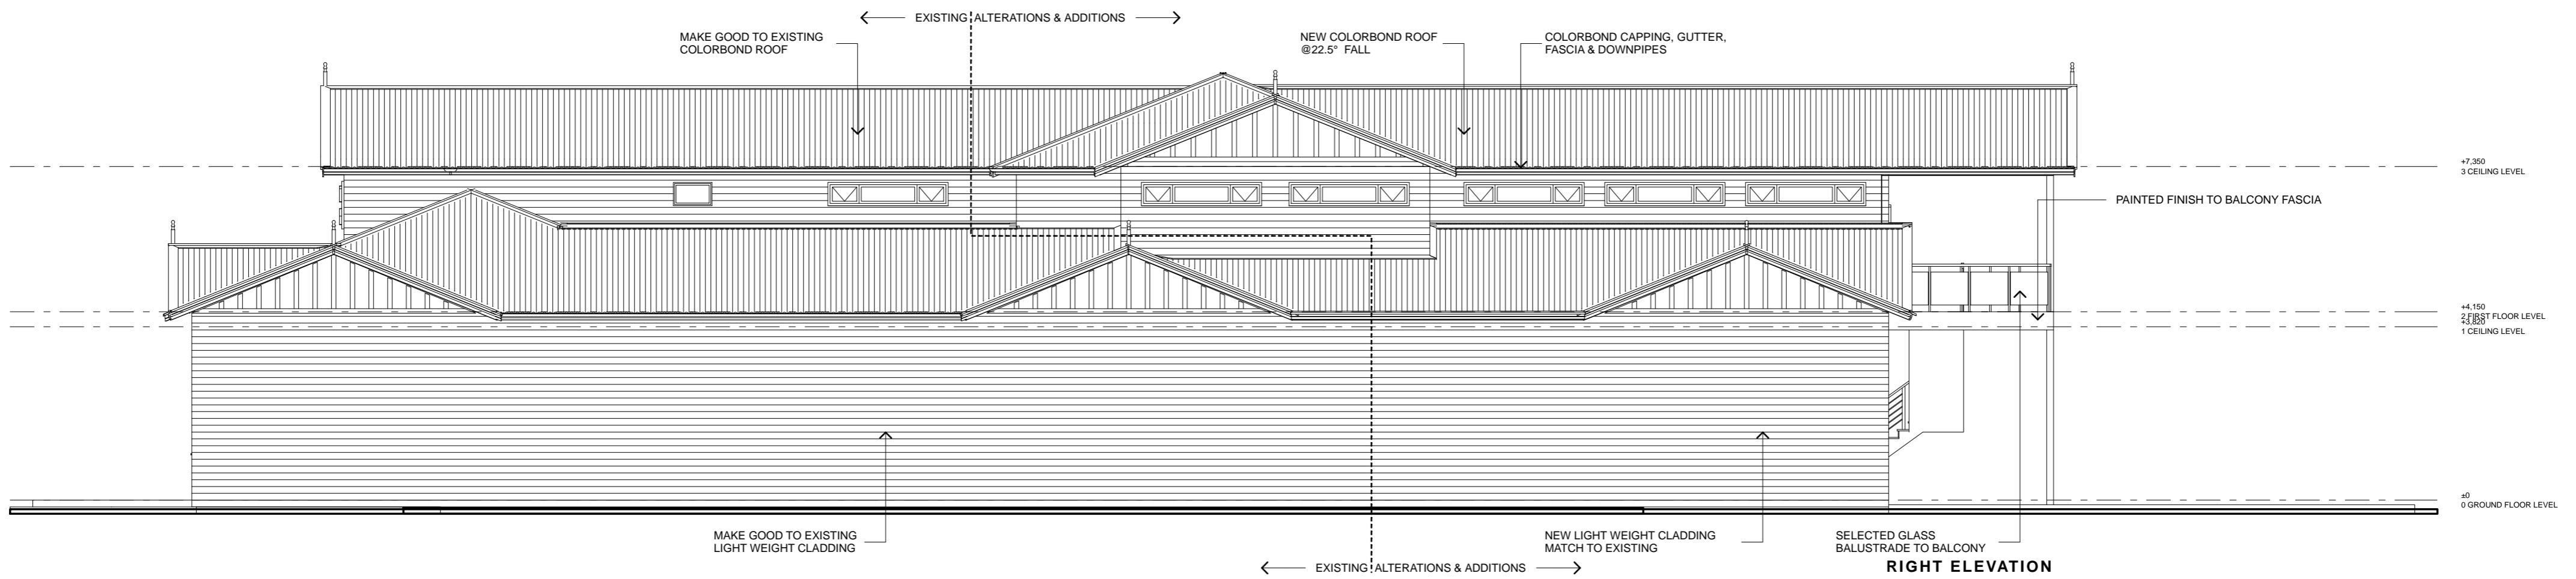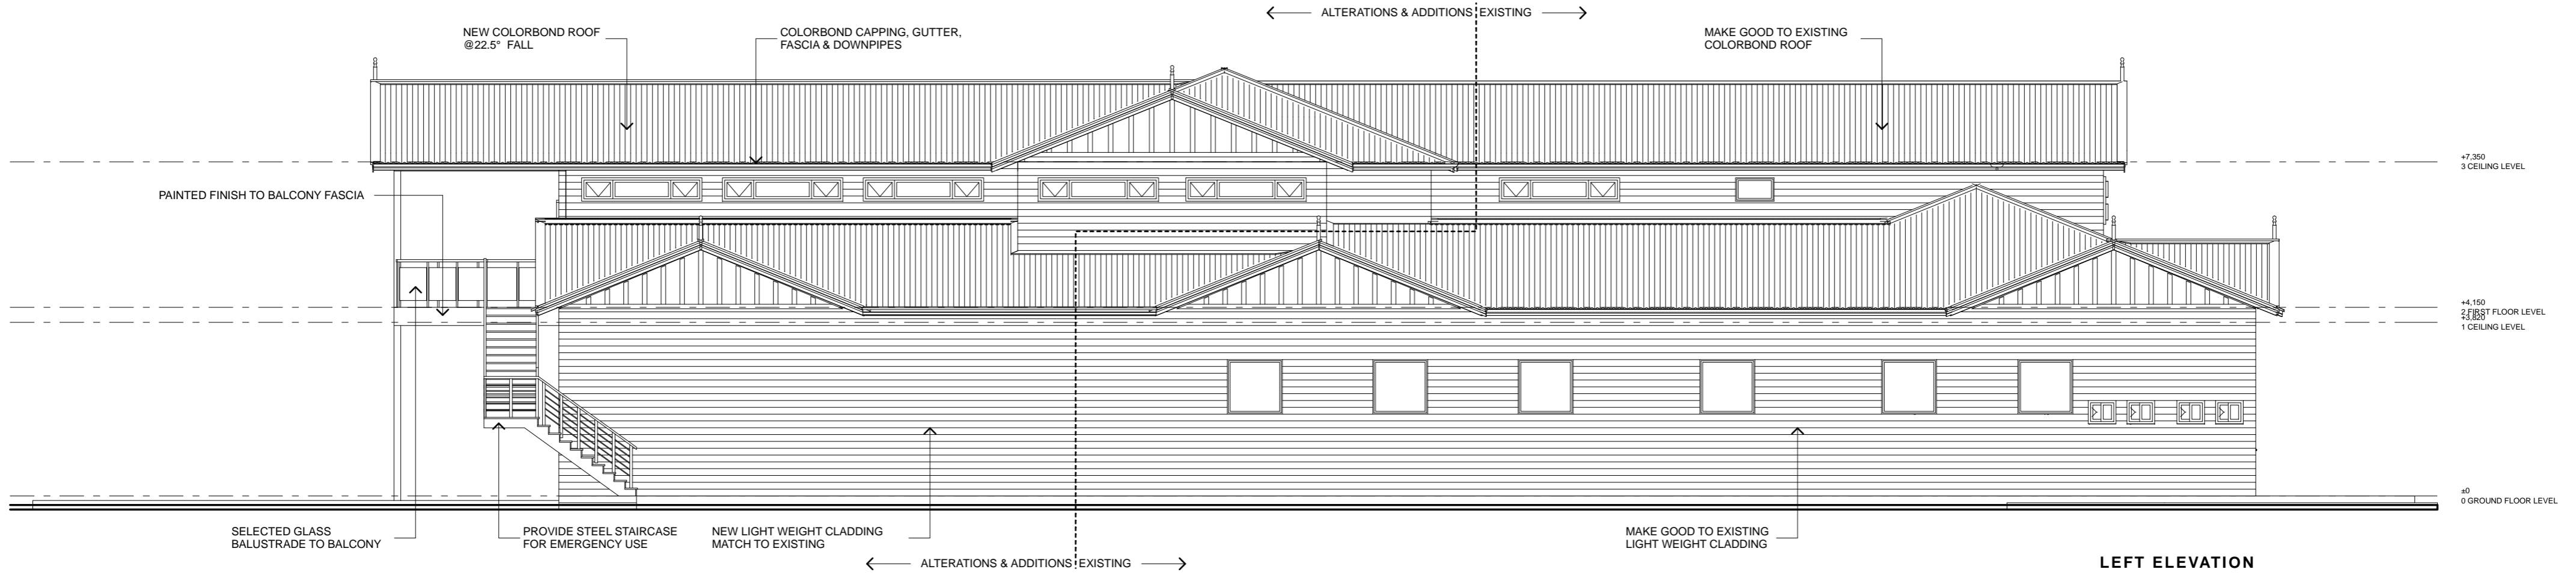


# WENDOUREE BALLARAT ROWING CLUB


WENDOUREE PARADE  
LAKE WENDOUREE

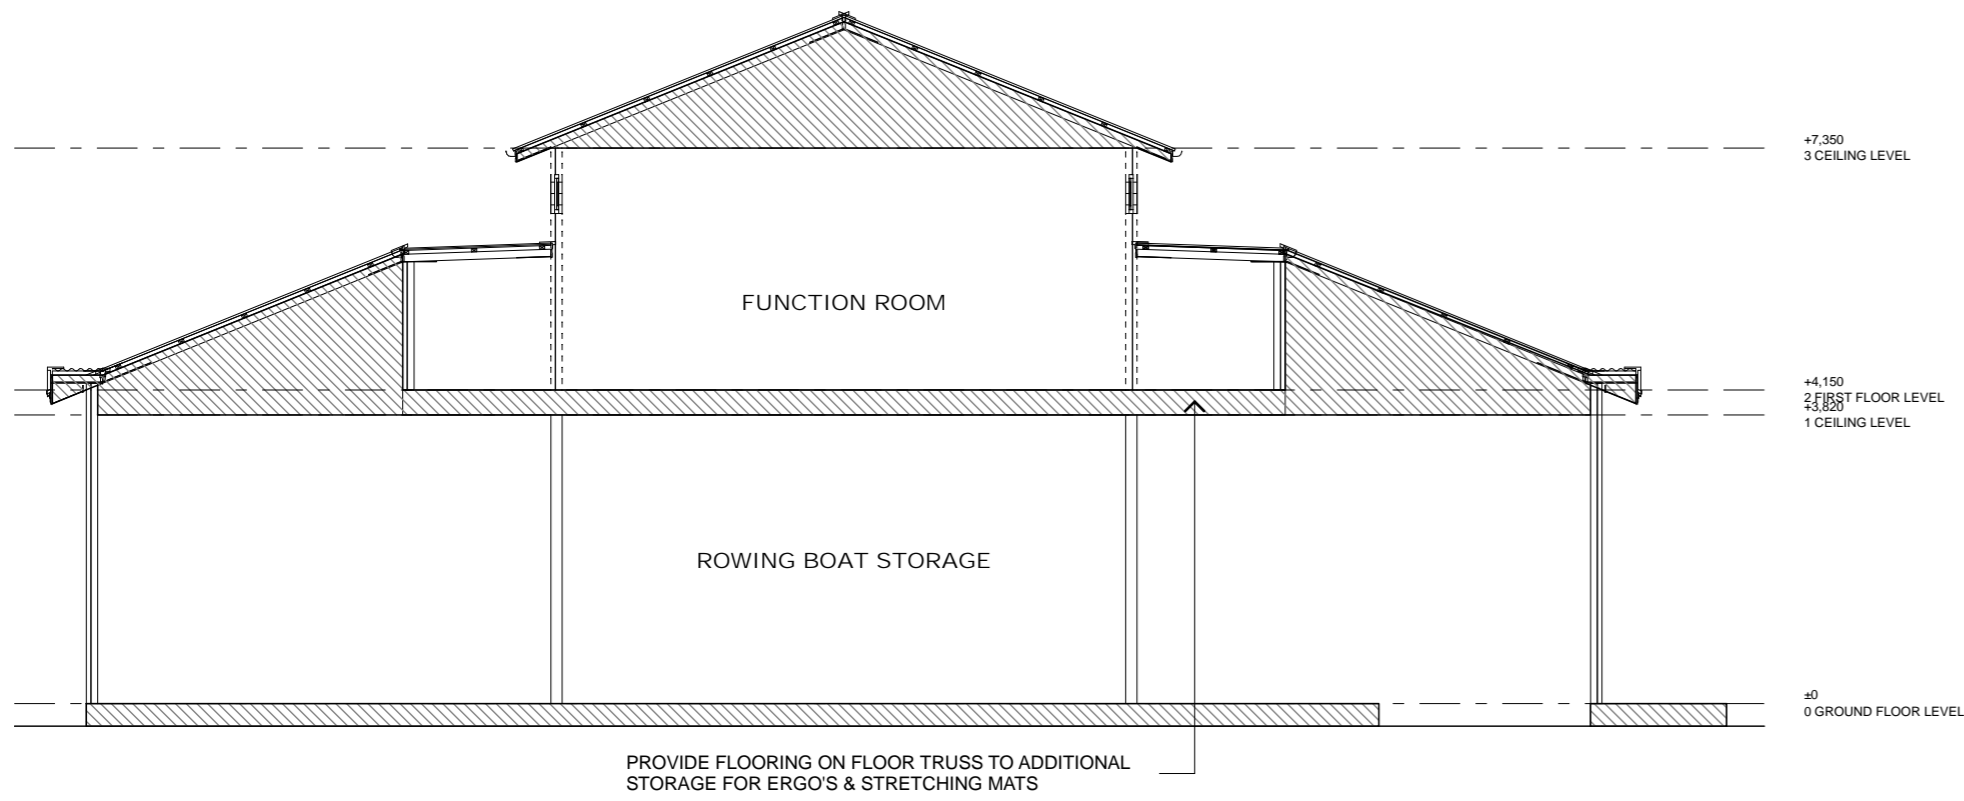

SECTION A

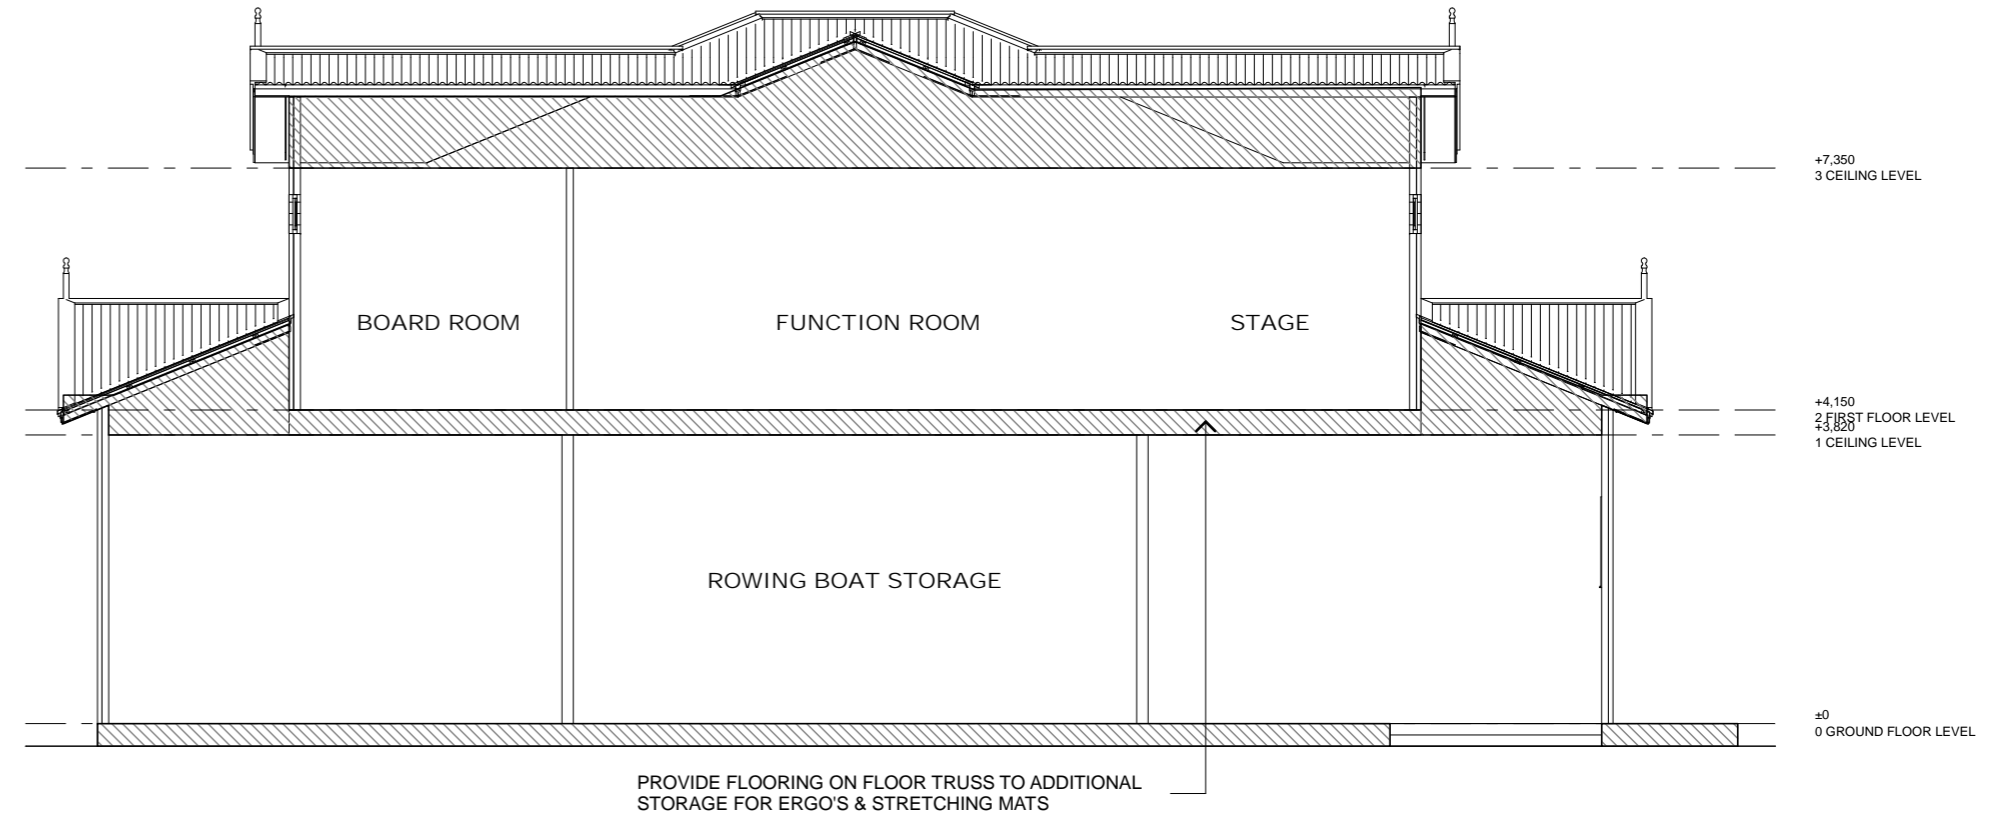

SECTION B

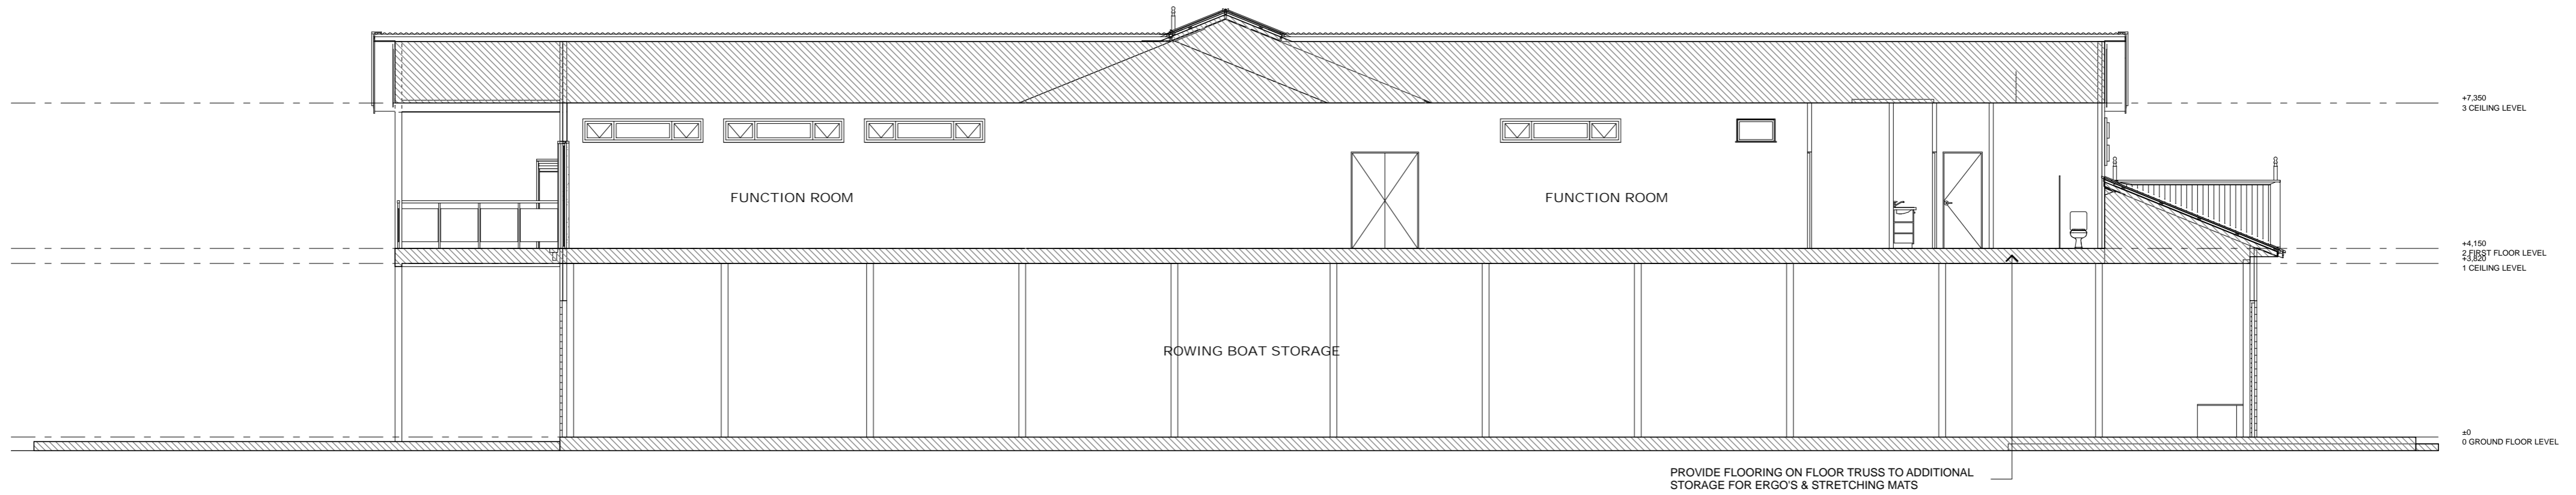

SECTION C

# WENDOUREE BALLARAT ROWING CLUB

WENDOUREE PARADE  
LAKE WENDOUREE

